



NSW Copy of Plan

ORDER NUMBER : 4014757095

09/11/2016 11:02 AM


IB.com.au

sample

SURVEYORS (PRACTICE) REGULATION 1996: CL. 32(2)			
MARK	I.S.G. COORDINATES		ZONE ACC.
	EASTING	NORTHING	
PM 40198	319 556.680	1 251 185.619	561 2
PM 52529	319 482.579	1 250 781.280	561 2
PM 52530	319 515.670	1 250 778.969	561 2

COMBINED SEA LEVEL & SCALE FACTOR = 0.99994

SOURCE: ISG COORDINATES ADOPTED FROM S.C.I.M.S. AS AT 22nd JANUARY, 1999

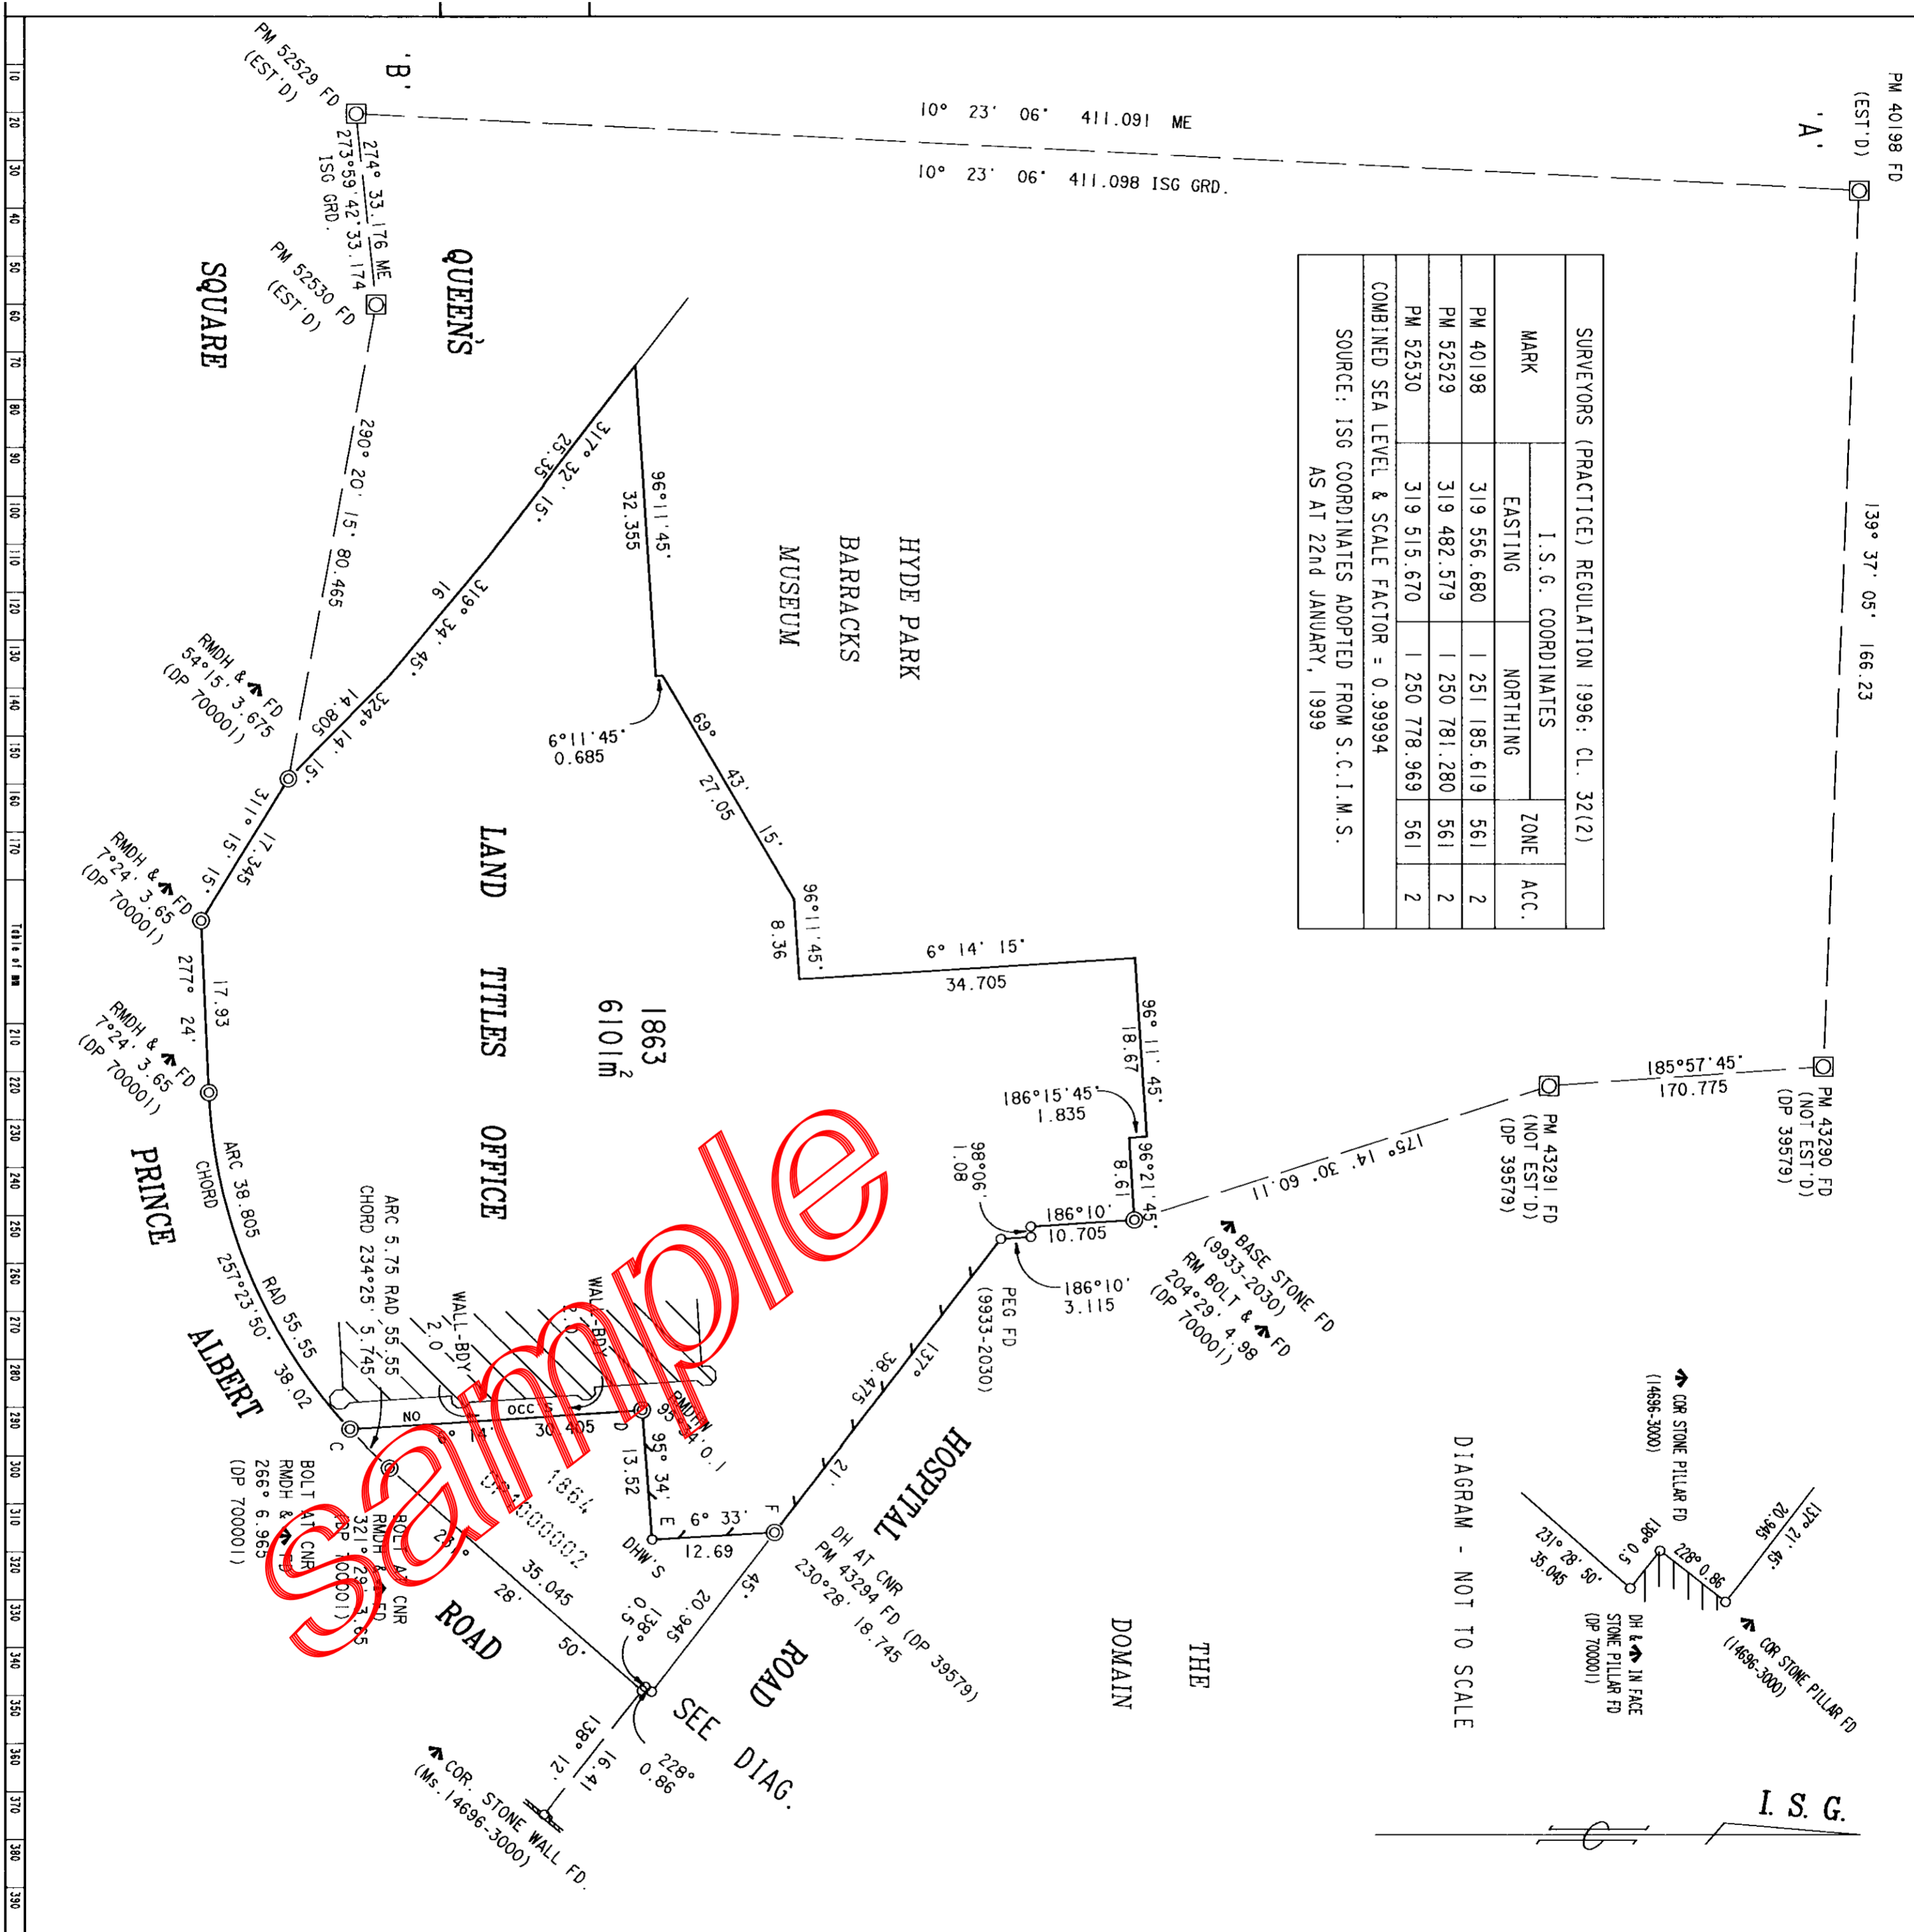

PLAN APPROVED
Land O/I: _____
Paper N: _____
Field B: _____

I certify that the above is a true and correct copy of the original plan as approved by me on _____

When the plan is approved by me on _____

File no.: _____

Subdivision: _____

Accreditation: _____

Control Act: _____

Date of Expiry: _____

Warning: The following search results refer to LPI NSW Test data only. These results may differ substantially from the current LPI NSW records. These results must not be used for commercial purposes.

Warning: The following search results refer to LPI NSW Test data only. These results may differ substantially from the current LPI NSW records. These results must not be used for commercial purposes.

These results must not be used for commercial purposes.

PM 40198 FD (EST'D) 139° 37' 05" 166.23
10° 23' 06" 411.091 ME
10° 23' 06" 411.098 ISG GRD.

QUEEN'S SQUARE 1863 6101m²

HYDE PARK BARRACKS MUSEUM

LAND TITLES OFFICE

PRINCE ALBERT ROAD

HOSPITAL ROAD

SEE DIAG.

THE DOMAIN

I.S.G.

VOID

Registered: 12.3.1999

C.A.: _____

Title System: CROWN LAND

Purpose: CROWN TITLE ISSUE

Ref. Map: UI 845-1413 #

Last Plan: DP 700001

PLAN OF LOT 1863

Lengths are in metres. Reduction Ratio 1:500

Local Govt: SYDNEY

Area: _____

Locality: QUEEN'S SQUARE

Parish: ST. JAMES

County: CUMBERLAND

This is sheet 1 of my plan in _____ sheets.

Survey Certificate
Surveyors (Practice) Regulation 1996
I, DAVID JOHN JOB
of LAND TITLES OFFICE, SYDNEY,
a surveyor registered under the Surveyors Act 1929,
hereby certify that the survey represented in this plan
is accurate, has been made in accordance with the
Surveyors (Practice) Regulation 1996 and was completed
on 22nd JANUARY, 1999.
The survey relates to LINES C-D-E-F & G-H.
Datum Line: A-A' - B-B'

Zone: Suburban / ~~General~~
Signature: David Job
Surveyor registered under the Surveyors Act, 1929
Plans used in preparation of survey/compilation
DP 39579
DP 700001
(14696-3000)
(9933-2030)

PANEL FOR USE ONLY for statements of intention to dedicate public roads, to create public reserves, drainage reserves, easements, restrictions on the use of land or positive covenants.
F. B. 1380

Req:R227754 /Doc:100001 P /Rev:30-Mar-1999 /Sts:OK OK /Pgs:ALL /Prt:509-Nov-2016 11:01 /Seq:1 of 1
Ref:ddns5822676c7bfec /Src:C

M P RETAINED

WARNING: CREASING OR FOLDING WILL LEAD TO REJECTION